


1X1

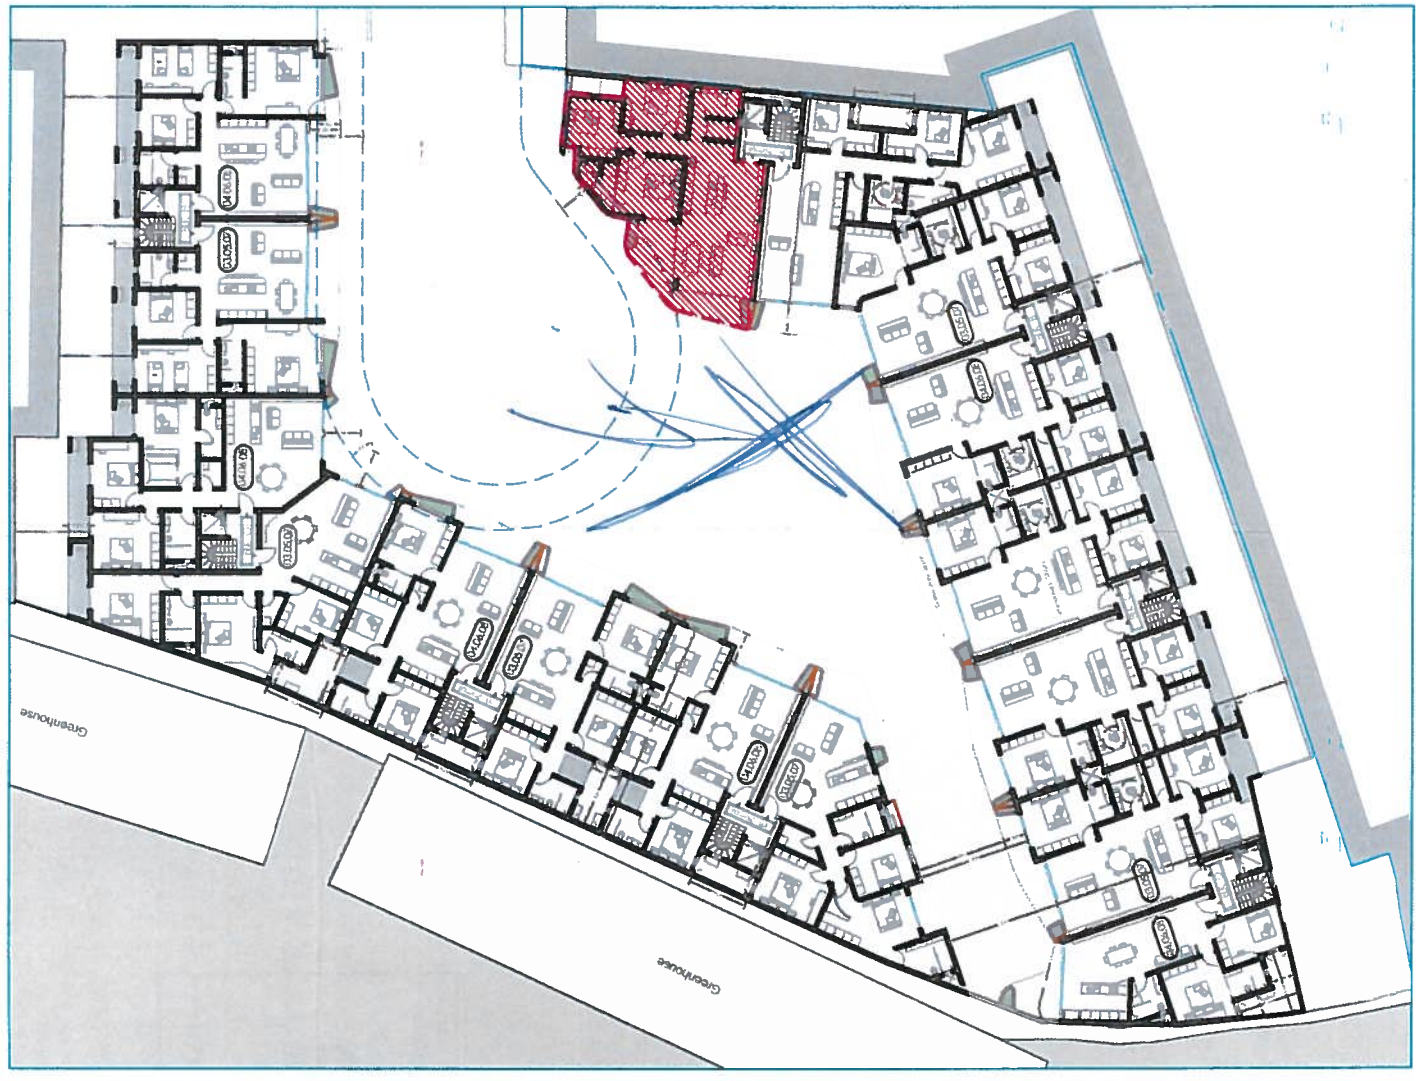

block plan - scale 1:500


ARCHITECT: Annamaria Attard Montalto  
 e - aattardmontalto@gmail.com  
 m - 99492846

SITE: Creekville, Triq Il-Passiflora, Swieqi, Malta


SCALE AT A3:	1:100	DATE:	Oct 18, 2017	DRAWN:	---	CHECKED:	AAM
PROJECT NO:	011	DRAWING NO:	---	REVISION:	---		

Property information

- Garage ID - **BLK A - 07**
- Gross floor area - **149** sq.m
- Internal area - **129** sq.m
- External - **20** sq.m

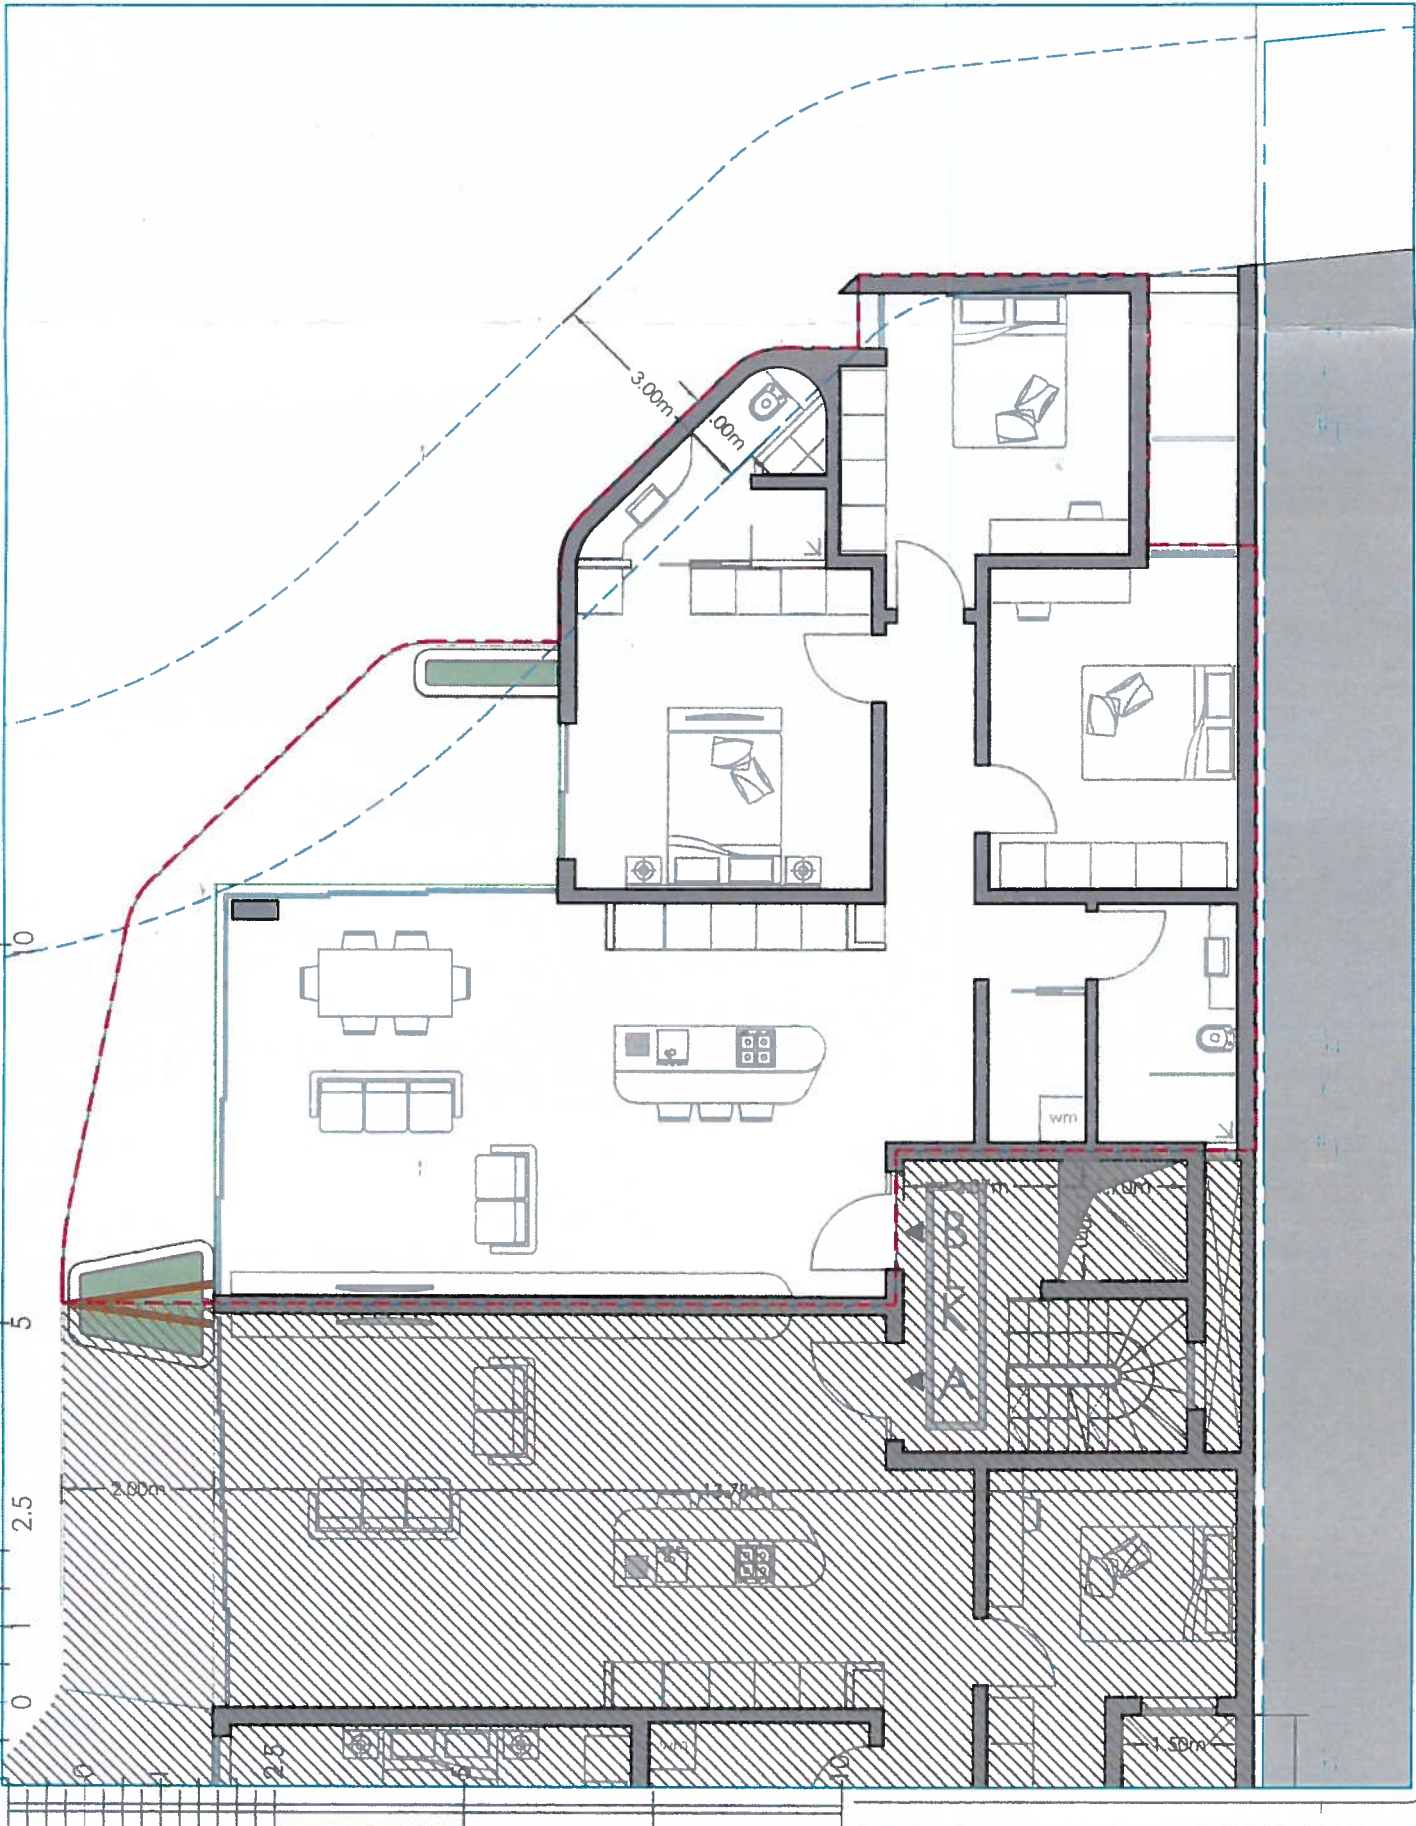

layout plan - scale 1:100

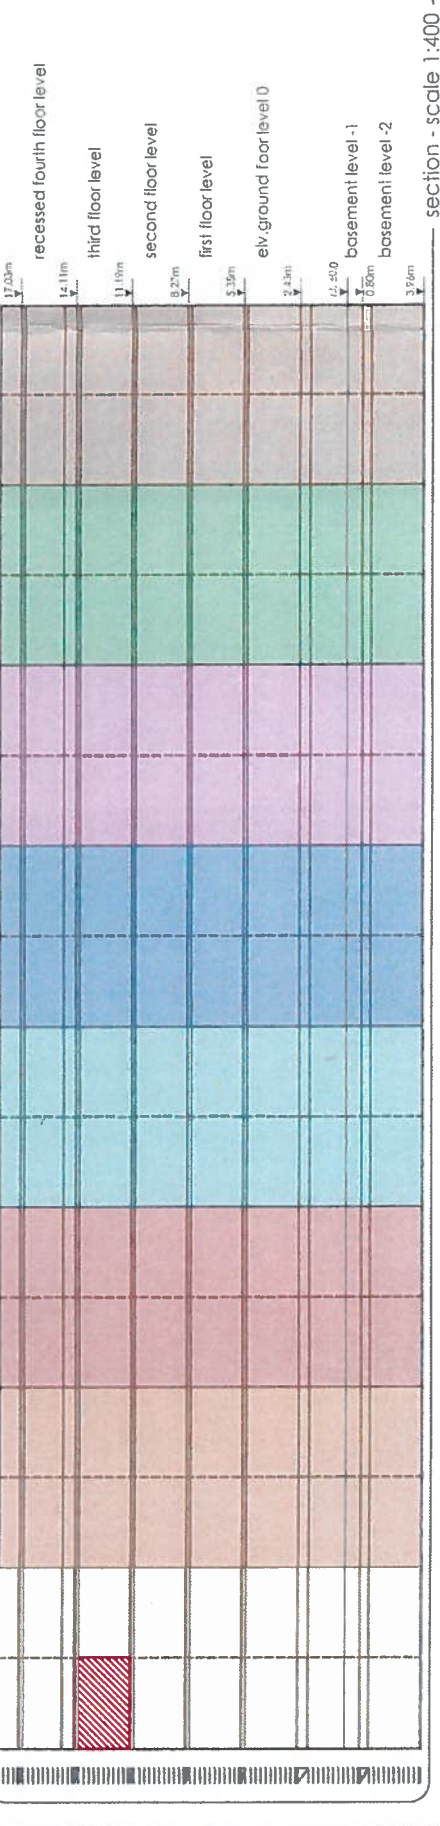

section - scale 1:400