



2x

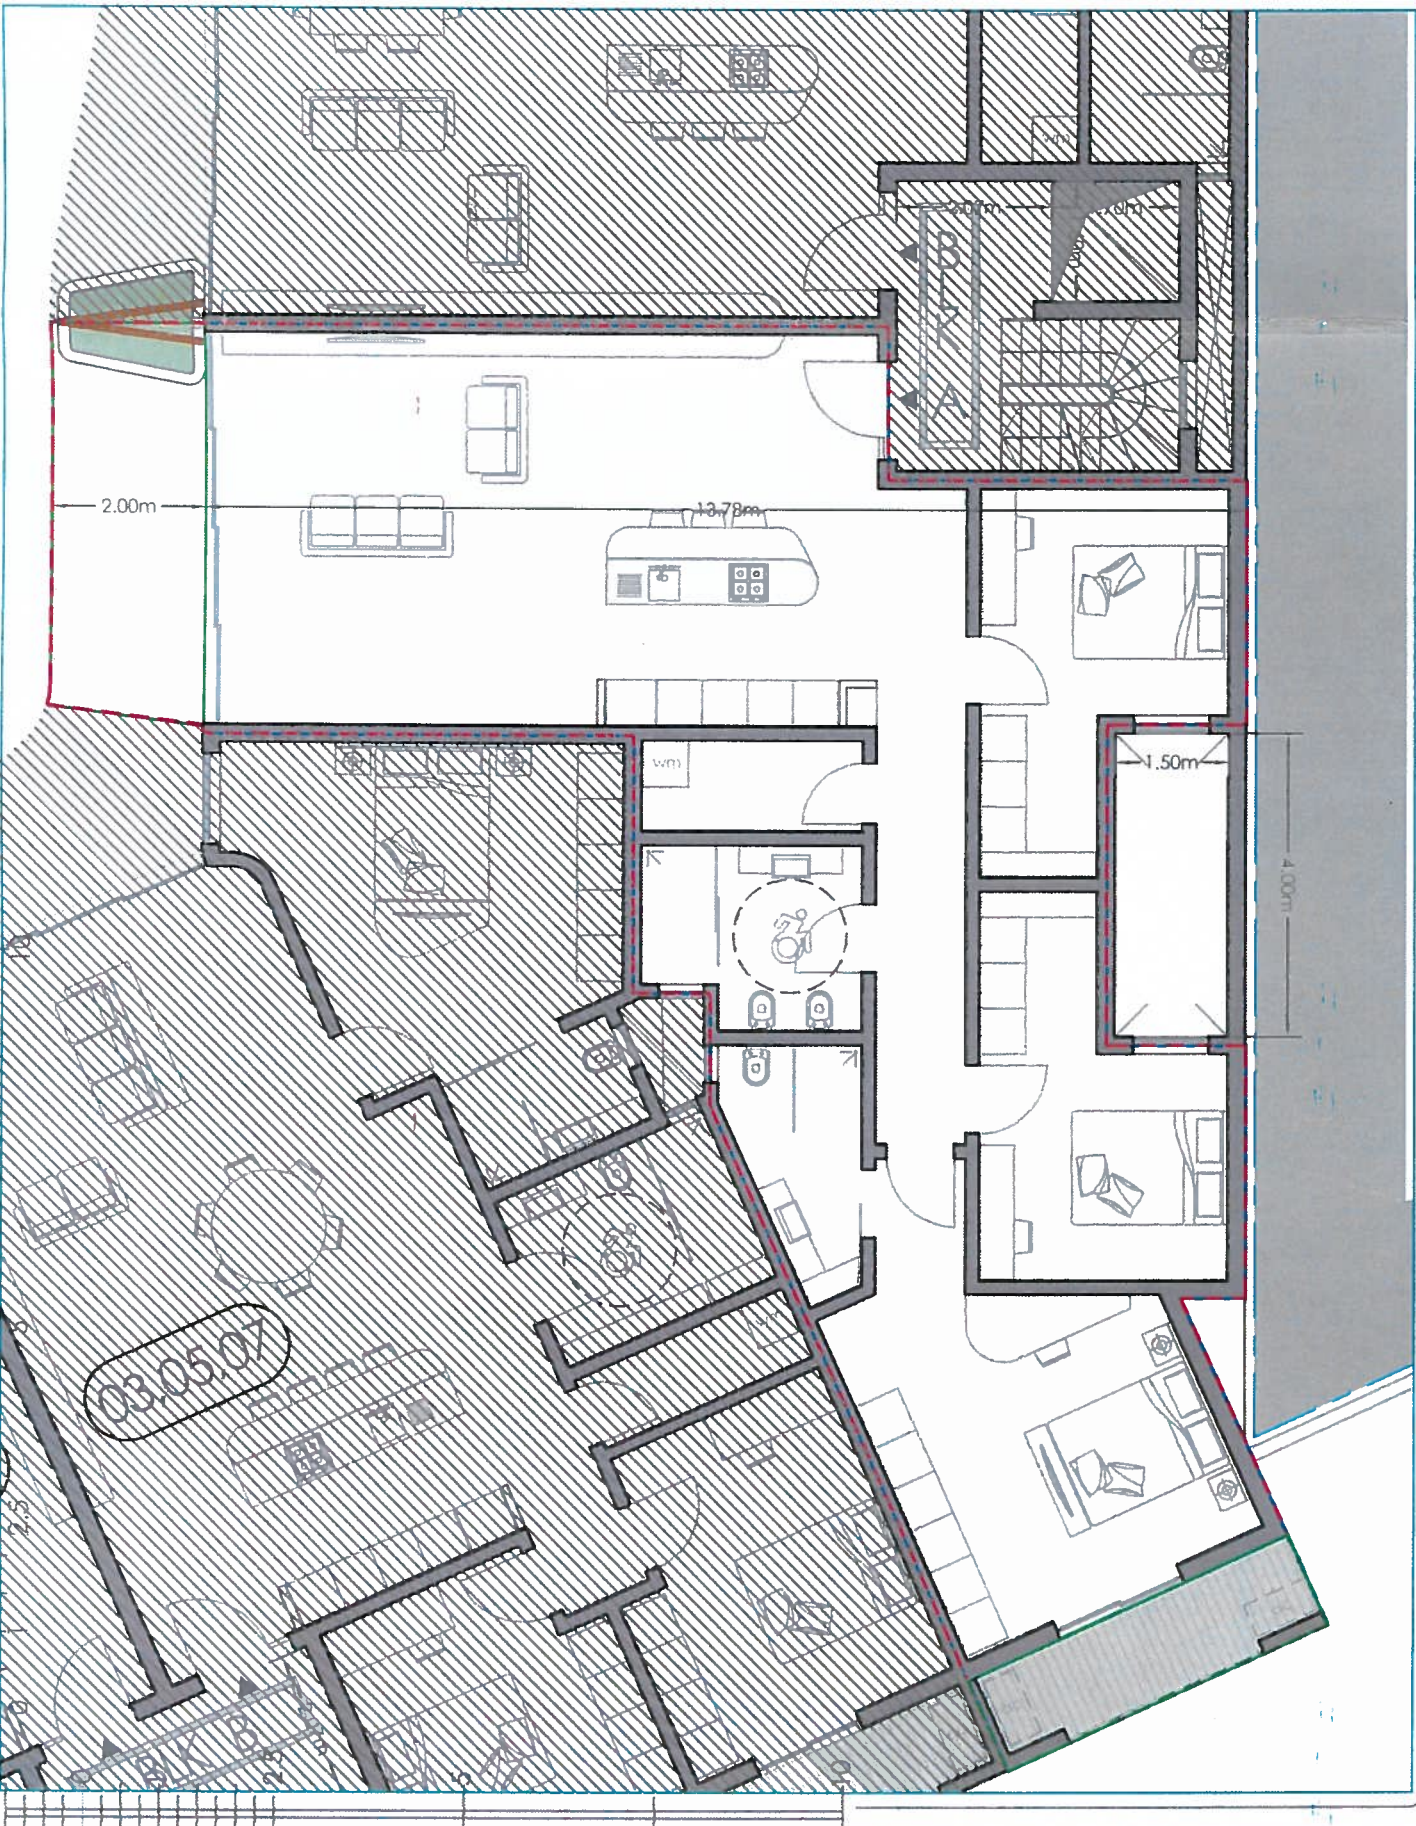

layout plan - scale 1:100



block plan - scale 1:500

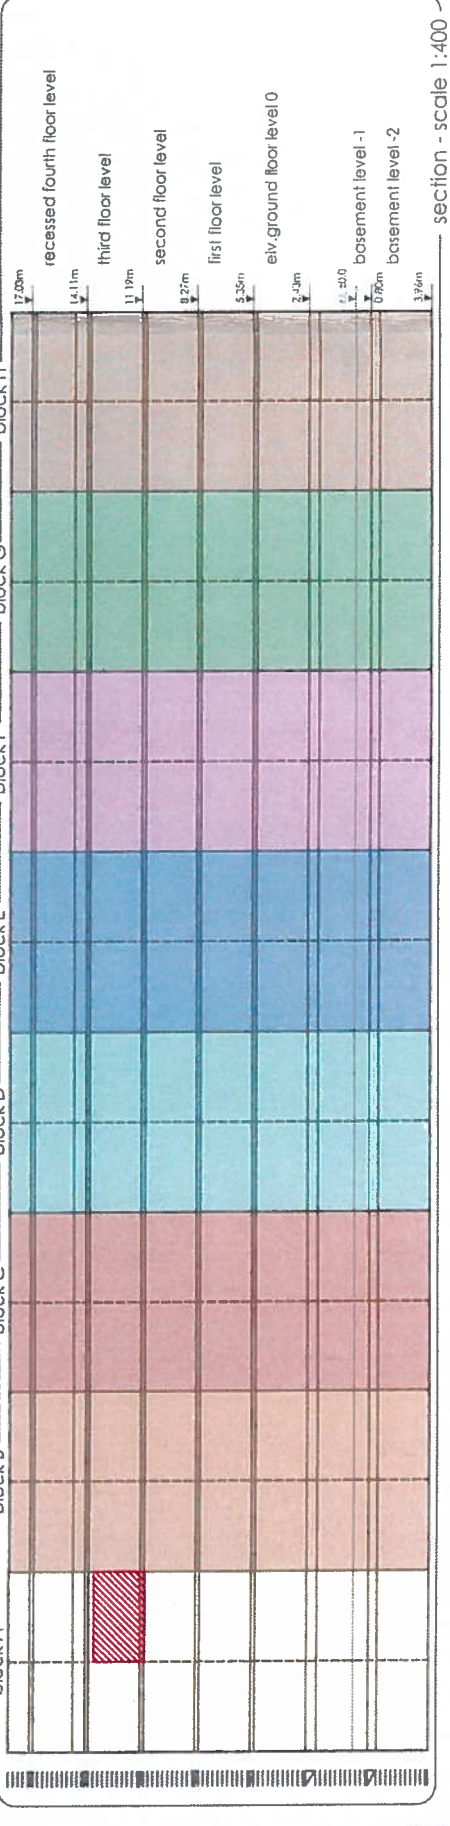

section - scale 1:400

Property information

- Garage ID - **BLKA - 8**
- Gross floor area - **148** sq.m
- Internal area - **132** sq.m
- External - **16** sq.m

ARCHITECT: Annamaria Attard Montalto  
 e - attardmontalto@gmail.com  
 m - 99492846

SCALE AT AS:	1:100	DATE:	Oct 18, 2017	DRAWN:	--	CHECKED:	A.A.M
PROJECT NO:	011	DRAWING NO:	--	REVISION:	--		--

SITE: Creekvilleville, Triq Il-Passiflora, Swieqi, Malta